


Volunteer Display Gardens Infrastructure Maps

original

3-17-08

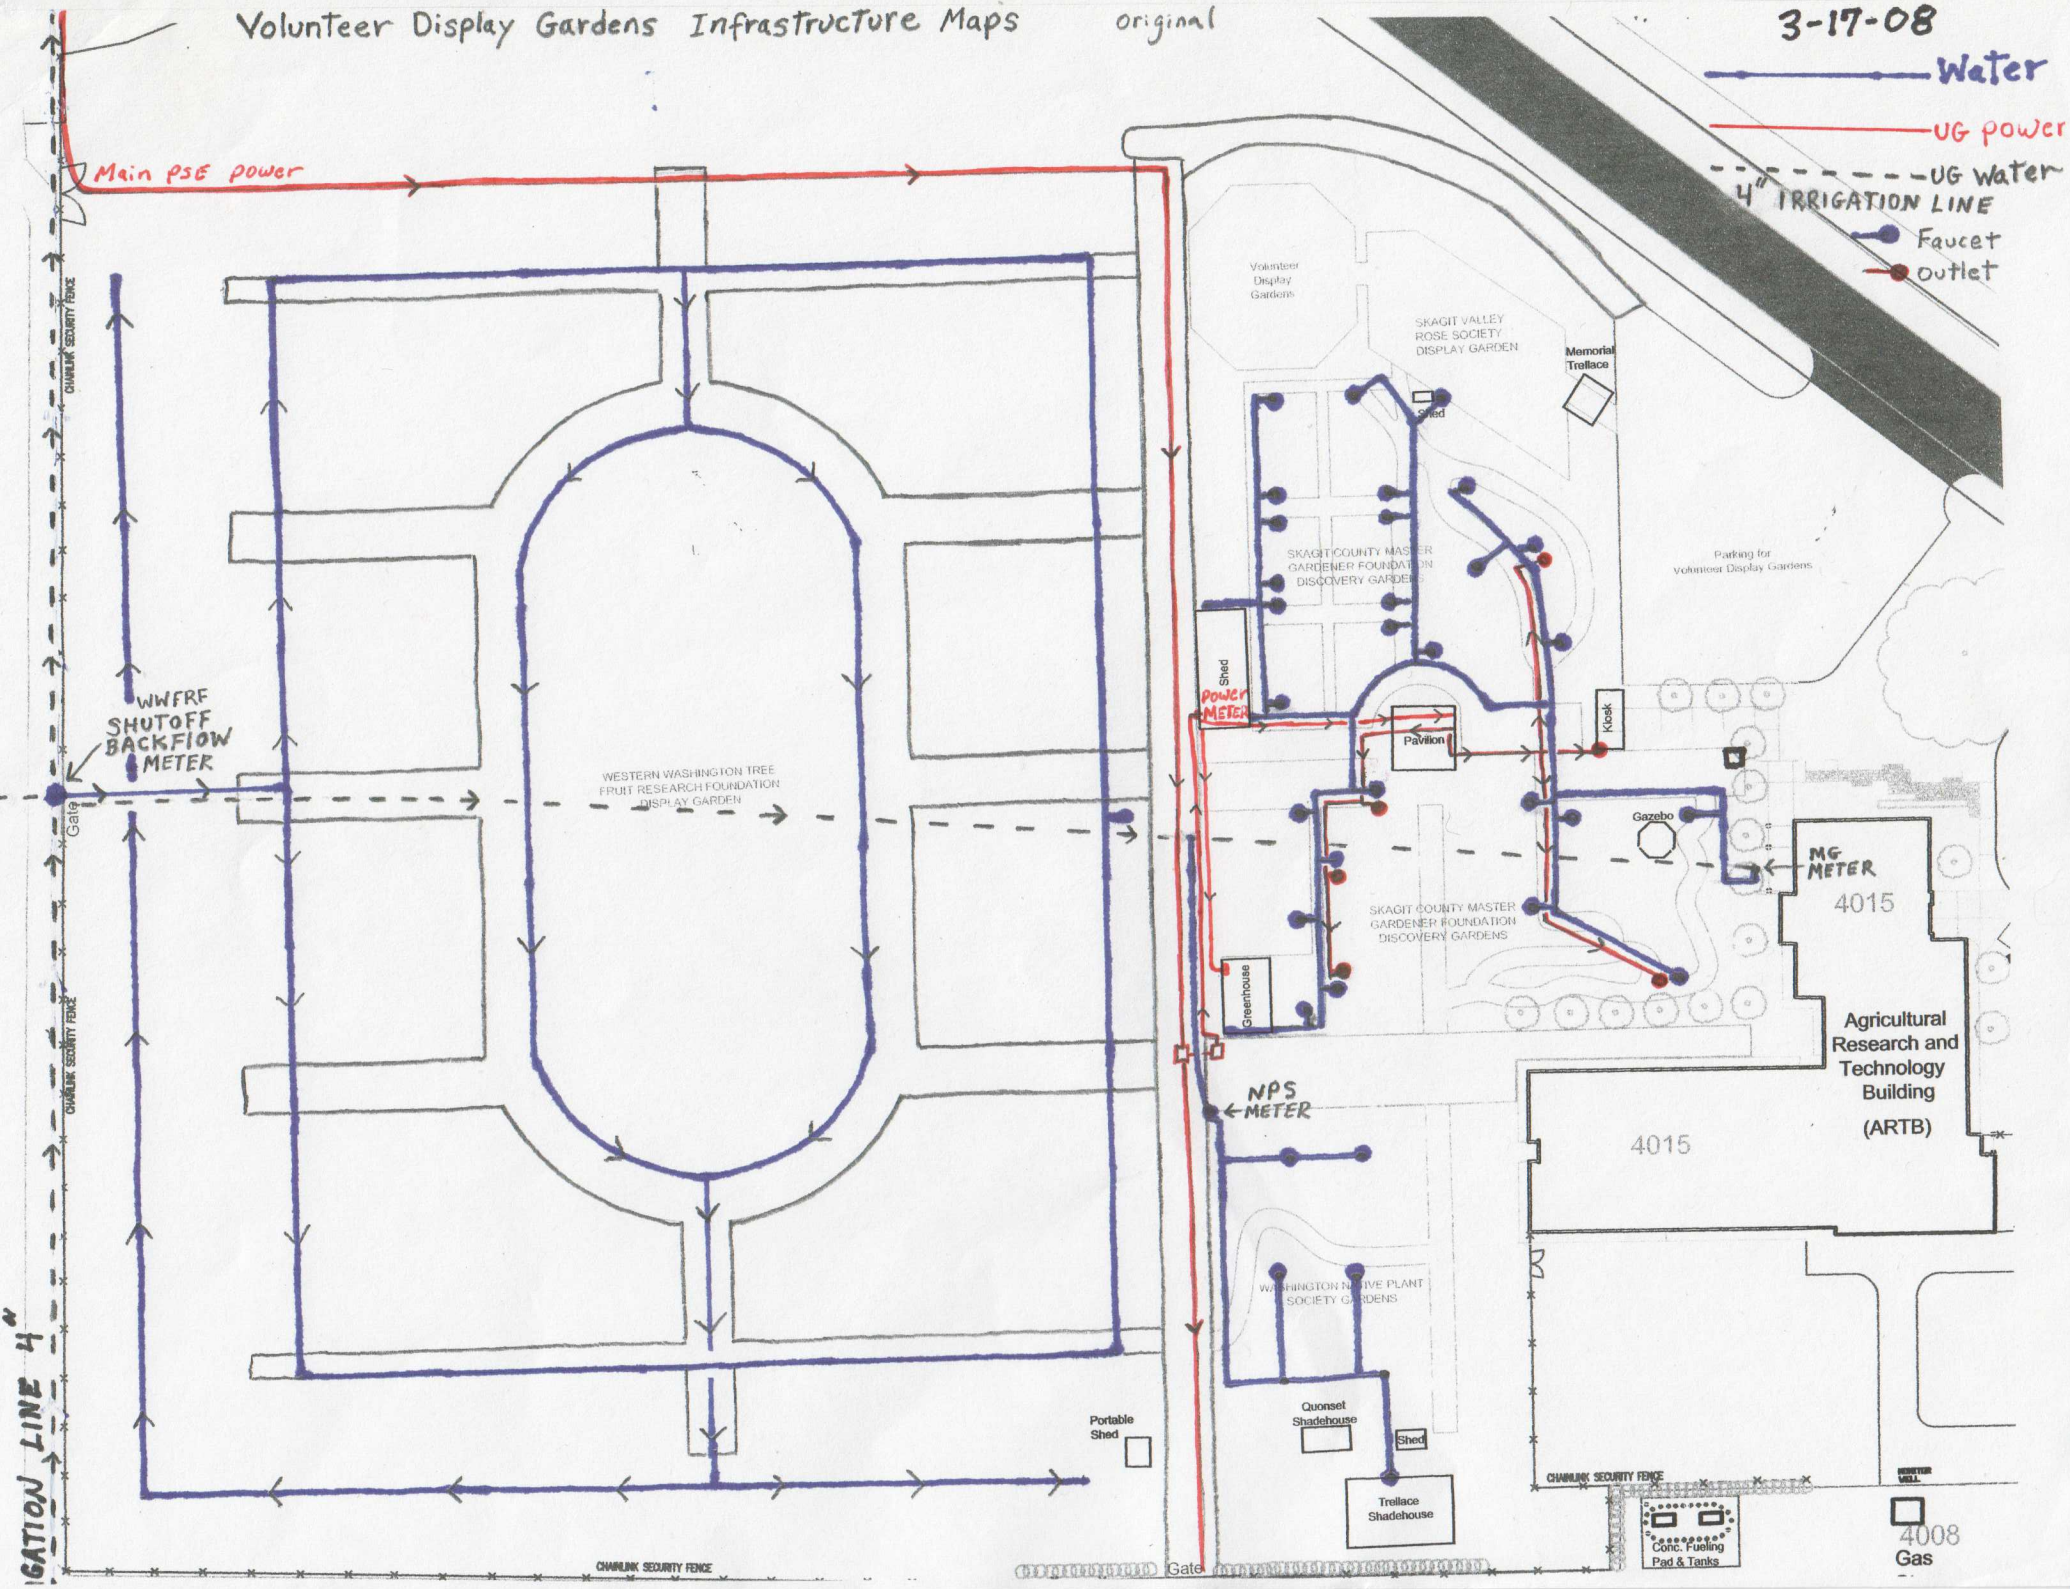

- Water
- UG power
- - - UG water
- Faucet
- outlet

4" IRRIGATION LINE

Main PSE power

WVFR SHUTOFF BACKFLOW METER

WESTERN WASHINGTON TREE FRUIT RESEARCH FOUNDATION DISPLAY GARDEN

Shed

Pavilion

Kiosk

MG METER

4015

Agricultural Research and Technology Building (ARTB)

4015

Greenhouse

NPS METER

WASHINGTON NATIVE PLANT SOCIETY GARDENS

Quonset Shadehouse

Shed

Trellace Shadehouse

Portable Shed

CHARLINK SECURITY FENCE

Conc. Fueling Pad & Tanks

4008 Gas

Gate

WATER WALL